


UPPER LEVEL FLOOR PLAN
 UNIT COUNT:
 (8) 2 BEDROOM UNITS
 (2) 3 BEDROOM UNITS
 TOTAL 14 BEDROOMS

REVISION	NO.	DATE	DESCRIPTION	BY
	1	2-13-20		

UPPER LEVEL FLOOR PLAN

SEAN WHELAN
 POST OFFICE BOX 5638
 TAHOE CITY, CA 96145
 PHONE # 415-990-4852

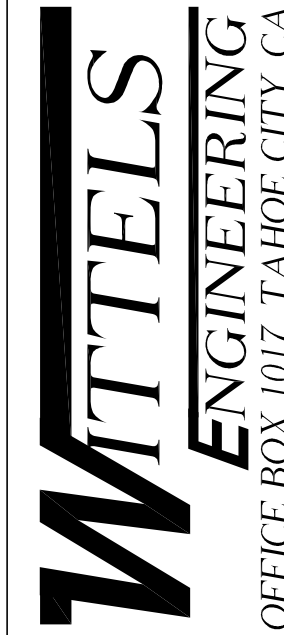

POST OFFICE BOX 1017, TAHOE CITY, CA 96145
 TELEPHONE (530) 583-8120
 FACSIMILE (530) 583-2435

WORK FORCE APARTMENTS
 3000 NORTH LAKE BOULEVARD
 TAHOE CITY, BK.93 PG. 13
 A.P.N. 093-130-014
 PLACER COUNTY CALIFORNIA

SCALE: 1/4" = 1'-0"
 PLOT DATE: JUNE 27, 2019
 DRAWING: 4086FP
 PROJECT #: 4086.00
 DRAWN BY: JKW
 SHEET **A2.2**

REVIEWED FOR CODE COMPLIANCE
 PLACER COUNTY BUILDING SERVICES DIVISION
 04/16/2020
 Permit # 19-02794
 Plans and specifications shall not be changed without the approval of the Building Services Division.

